


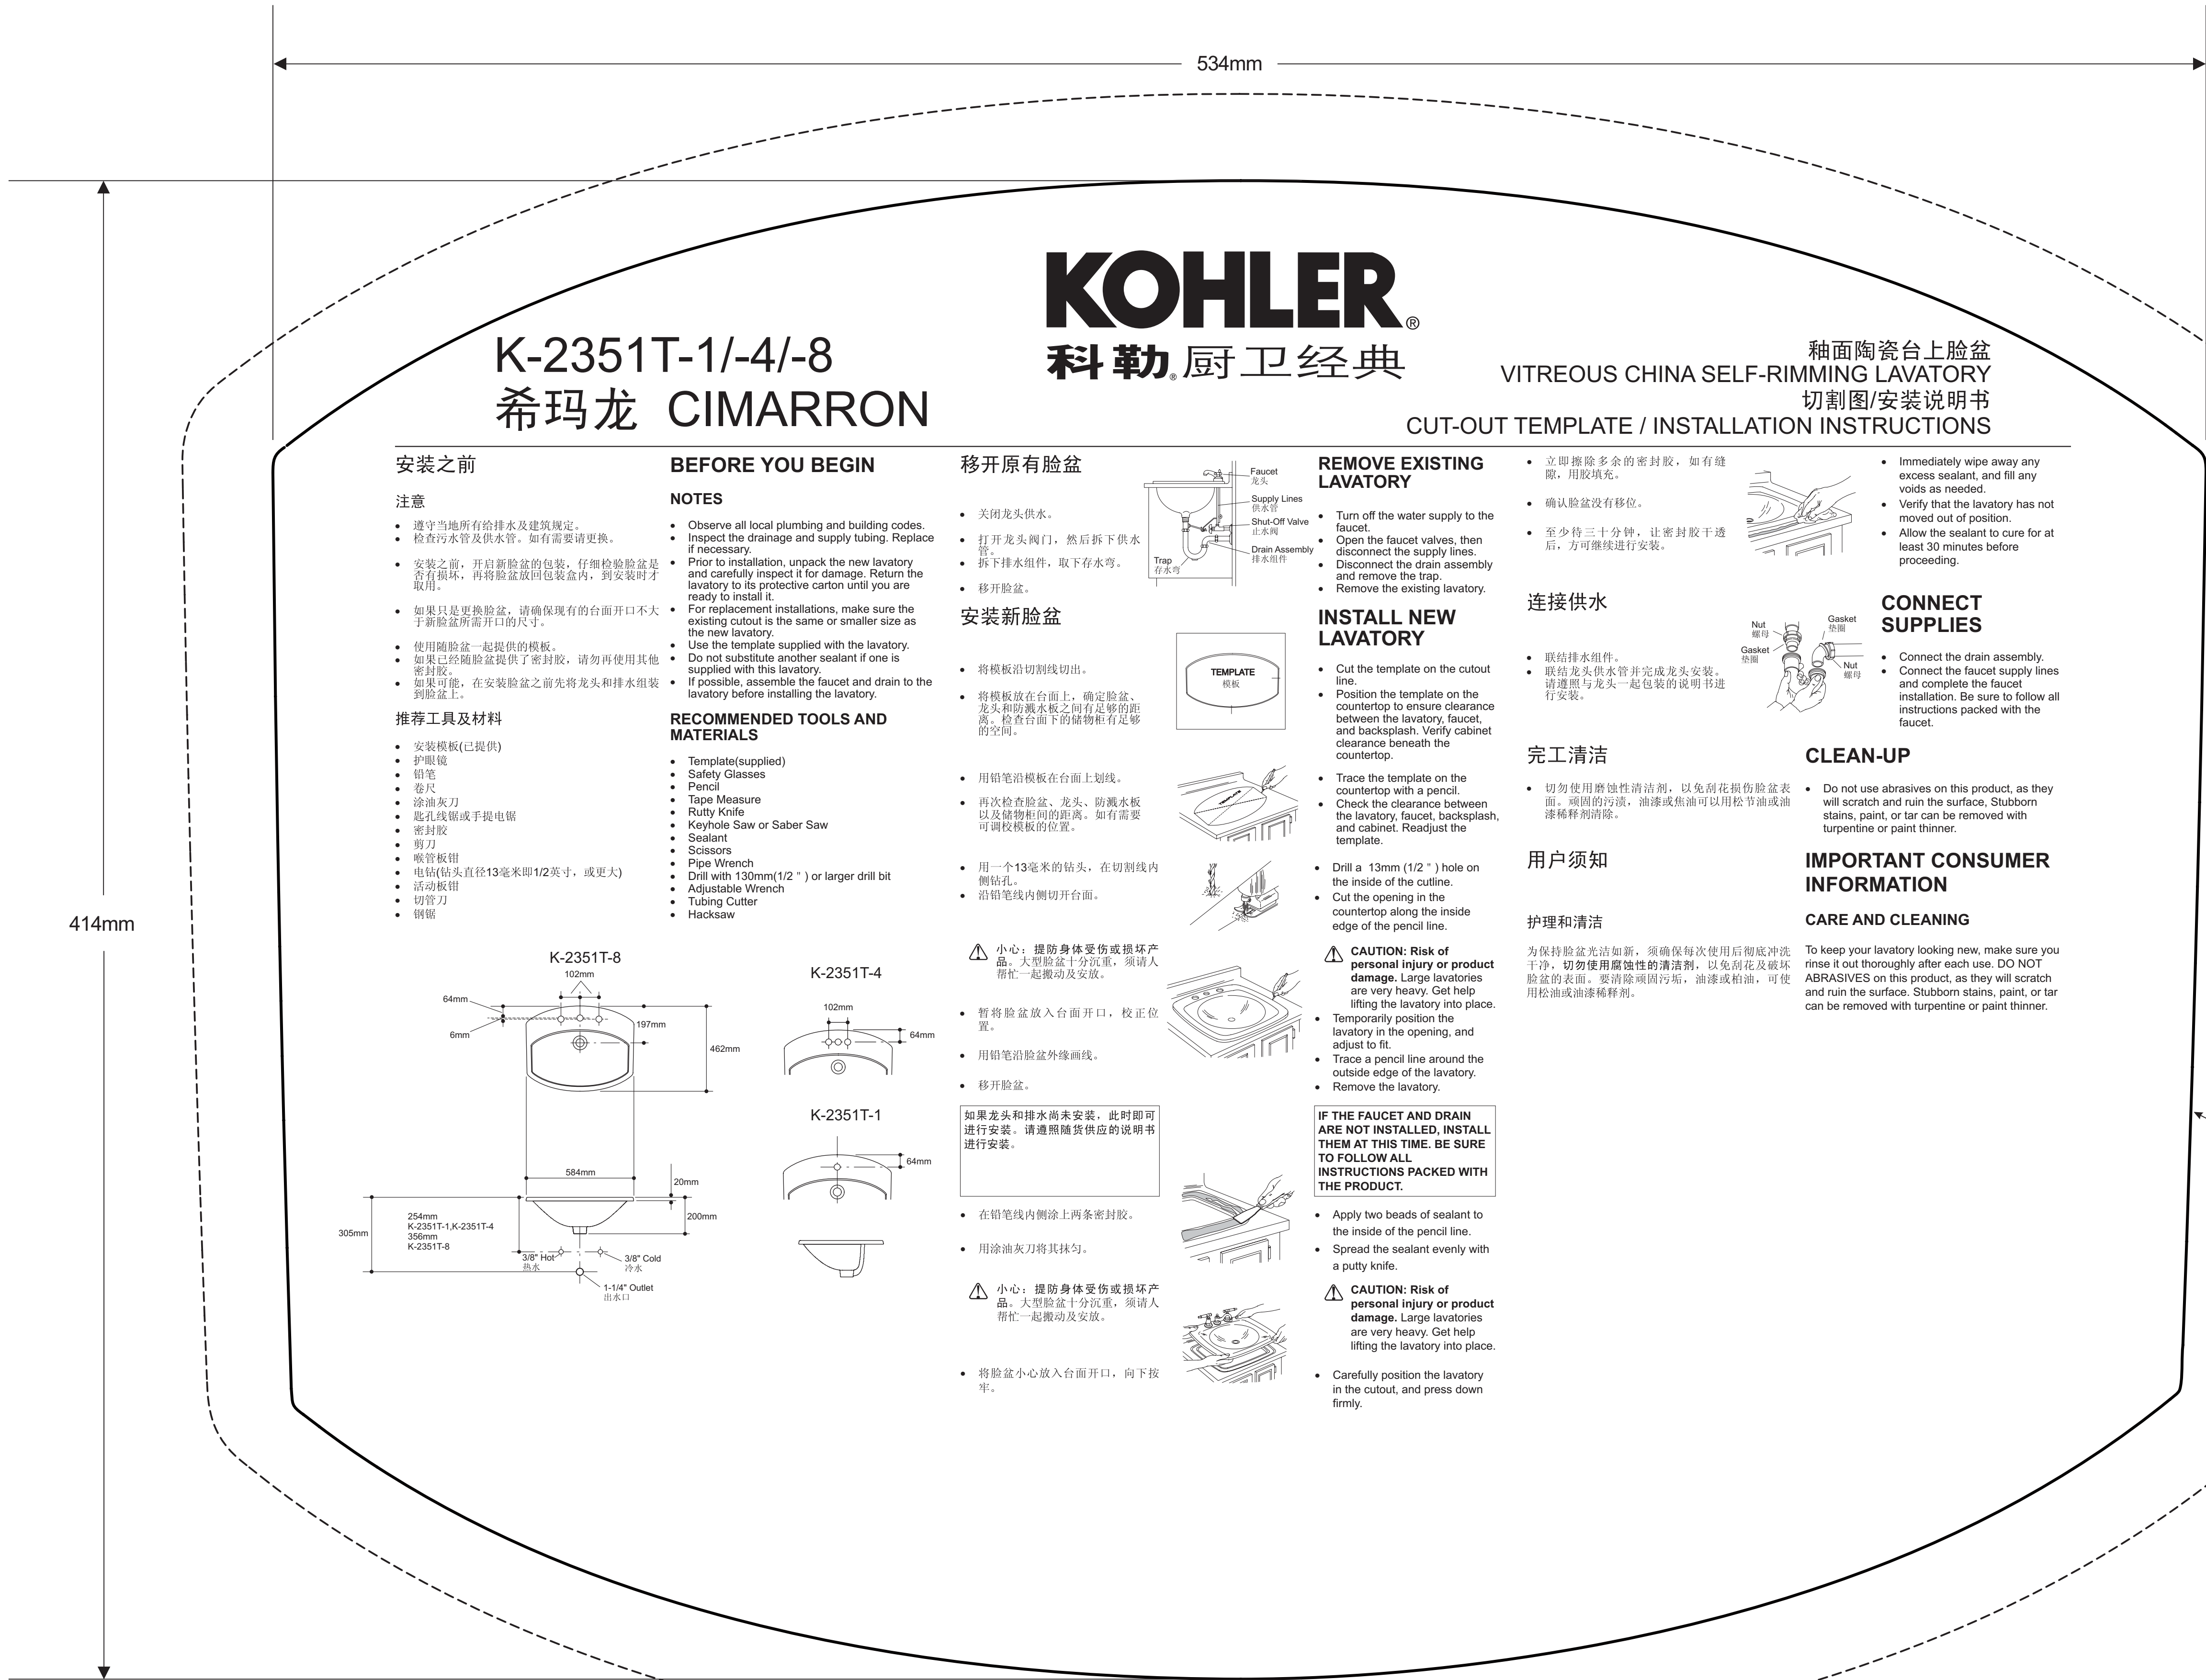

RIM OF LAVATORY
脸盆边缘

CUT ALONG THIS LINE
沿此线切割